



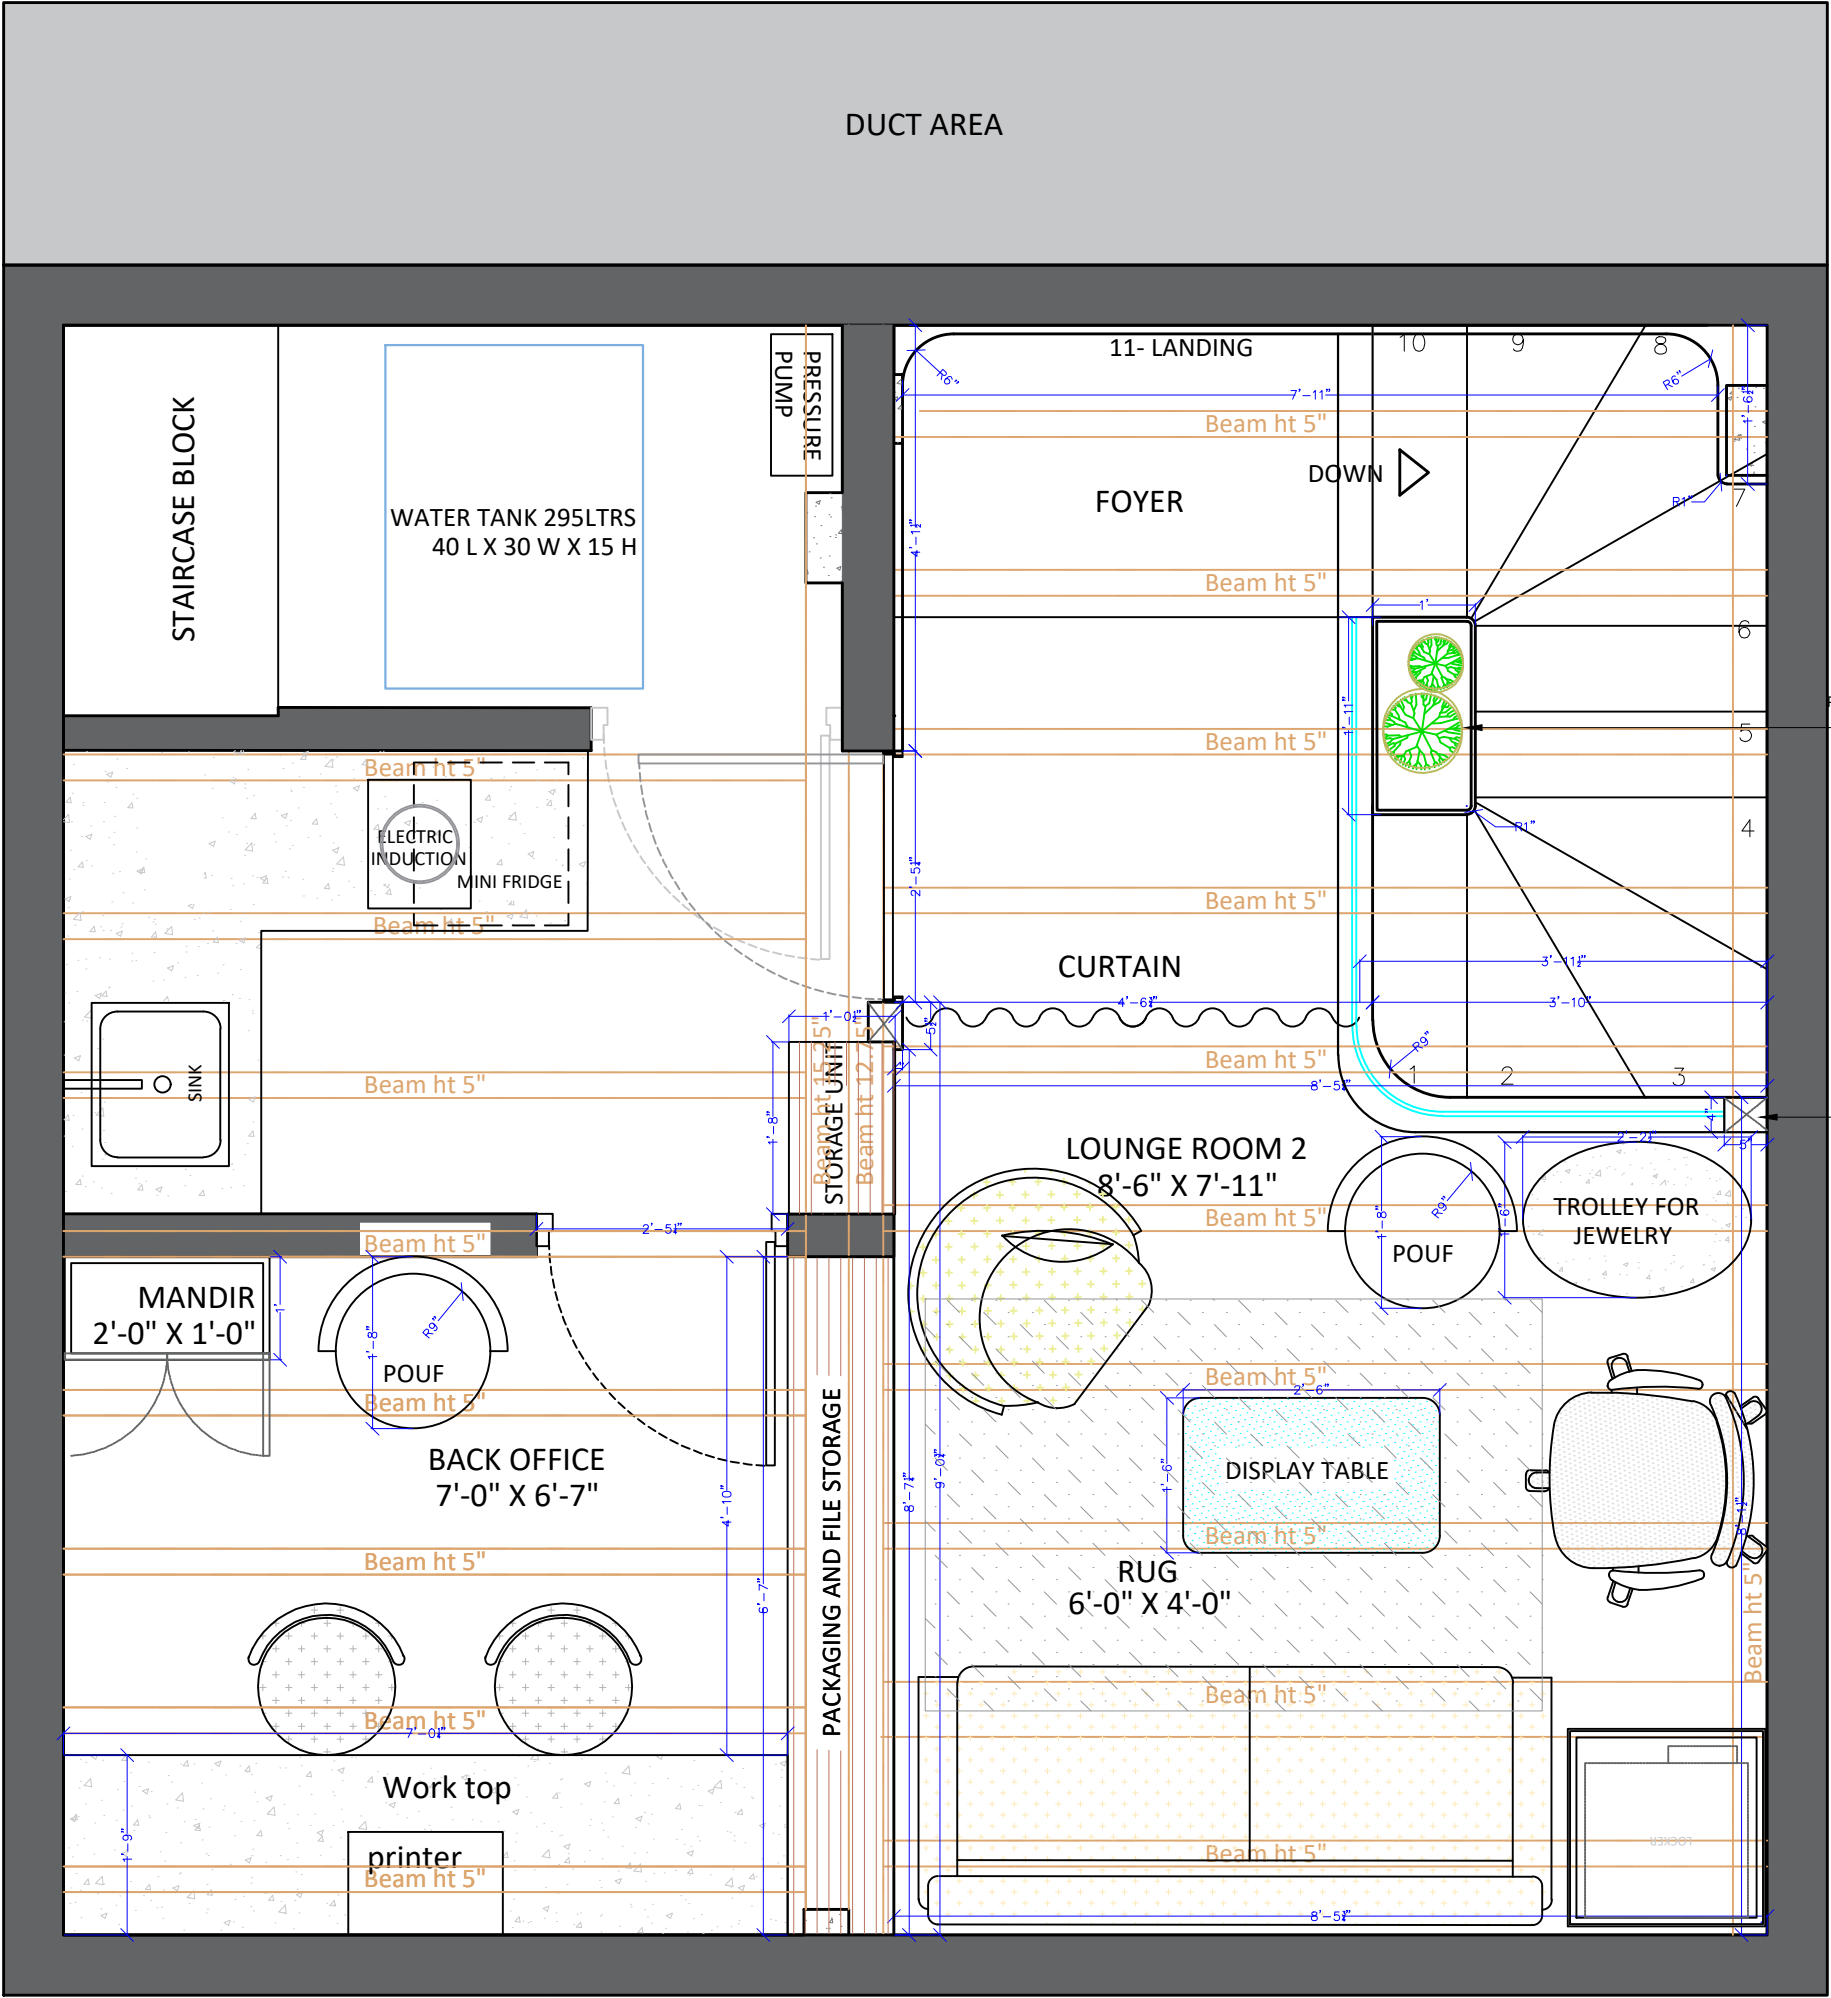

FIRST FLOOR PLAN

DATE: 25 - 11 - 2024

DRG NO: PR- 35/24

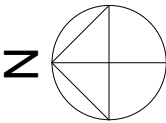

NOTES AND REVISIONS :

LAYOUT PLAN OF FIRST FLOOR

PROJECT:

P.R.RATNA AT KALBADEVI ZAVERI BAZAAR

Z:\Space Forte\ska final logo.jpg

601, ESPERANZA,
198 LINKING ROAD, BANDRA
WEST,
MUMBAI 400050
T : 022 26424790
OFF NO: 8,16,17, 38-WEST,
ROAD NO.6,
SION(W),
MUMBAI-400 022

EMAIL: designers@spaceforte.com

WEBSITE:
www.skaarchitectsindia.com