


DRG NO: P - 19/AD 2023

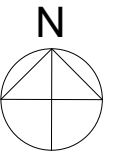


ASHAY'S BATHROOM PLAN AND ELEVATIONS

**HARSHAD MEHTA'S RESIDENCE,
AT AARADHYA EVOQ AT JUHU.**



OFF NO: 8,16,17, 38-WEST,
ROAD NO.6,
SION(W),
MUMBAI-400 022

EMAIL: designers@spaceforte.com
WEBSITE: www.skaarchitectsindia.com

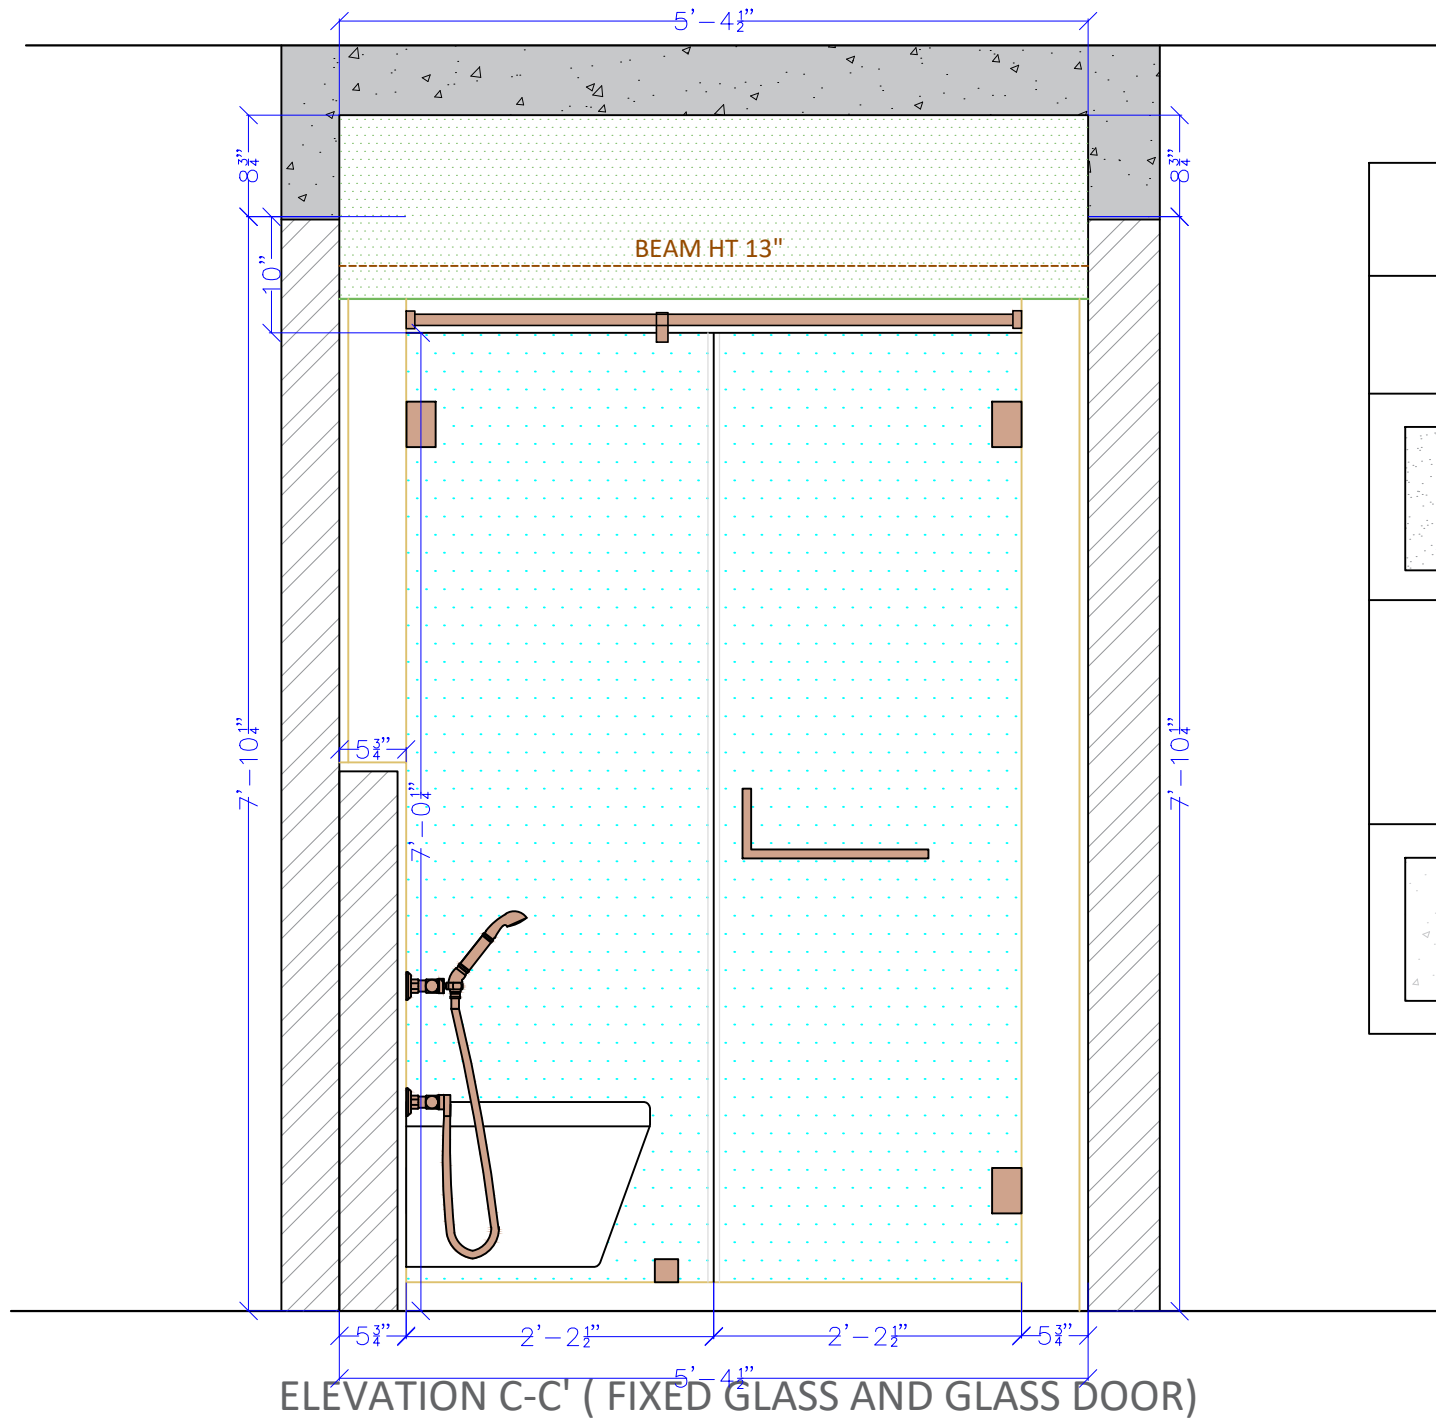

ELEVATION C-C' (FIXED GLASS AND GLASS DOOR)

LEGEND

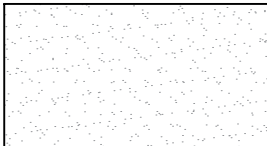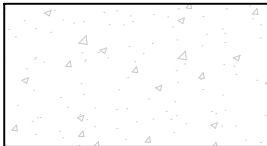LEGEND		
TILE	SIZE	AREA
	1800MM X 1200MM	GREY TILE— FLOORING AND ALL BALANCE WALLS
	50MM X200MM	HIGHLIGHTER—SHOWER AREA WALL TILES
		DOCKS GREY QUARTZ— WINDOW FRAME, NICHE, COUNTER AND BELOW COUNTER NICHE