




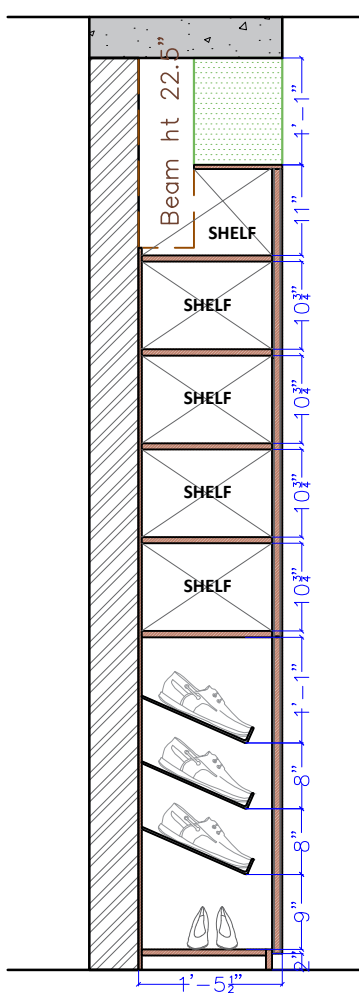


SIDE SECTIONAL
ELEVATION AA

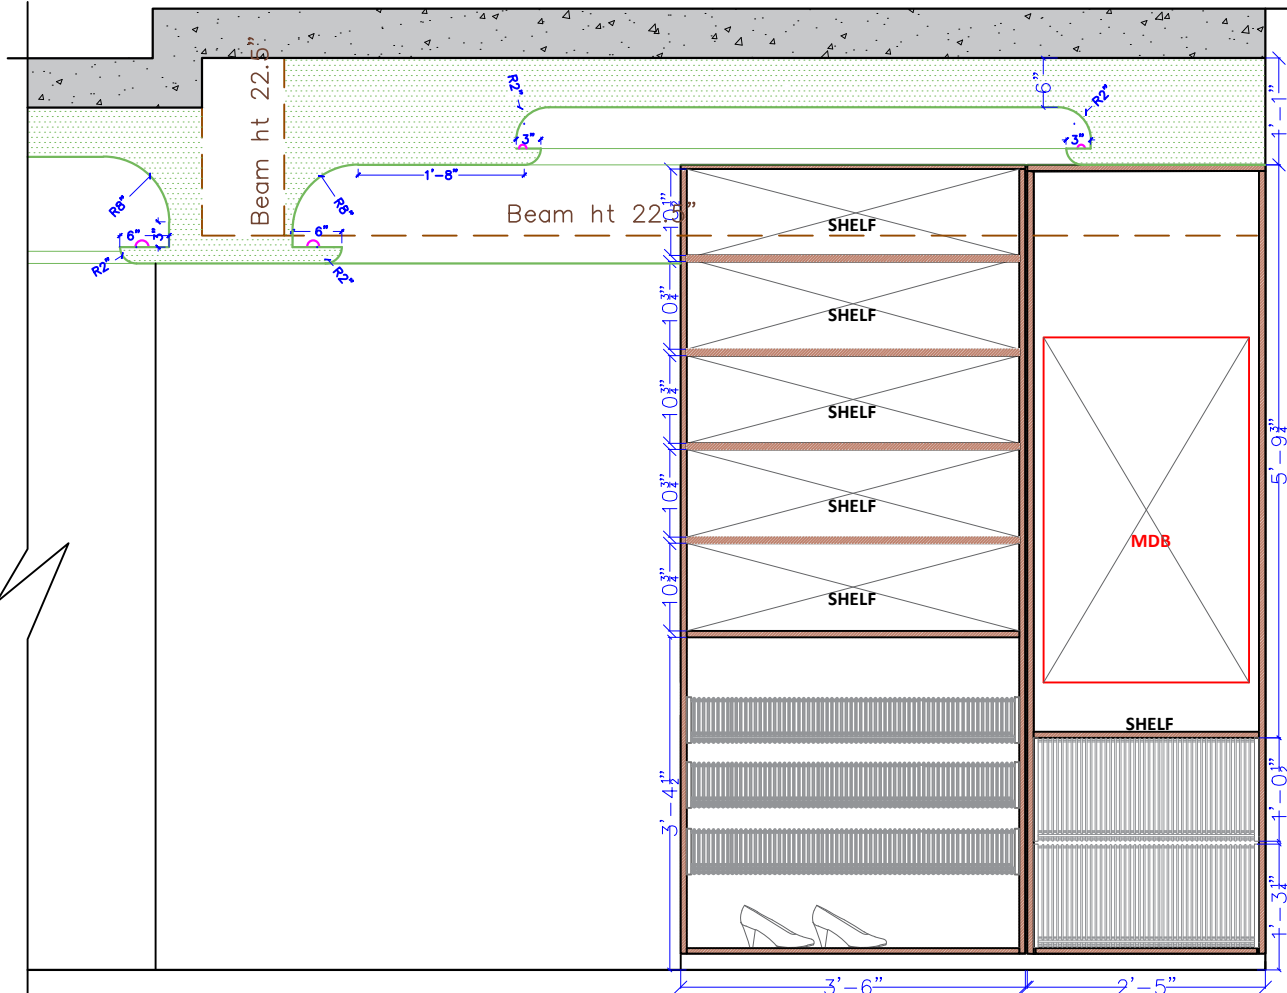

INTERNAL ELEVATION

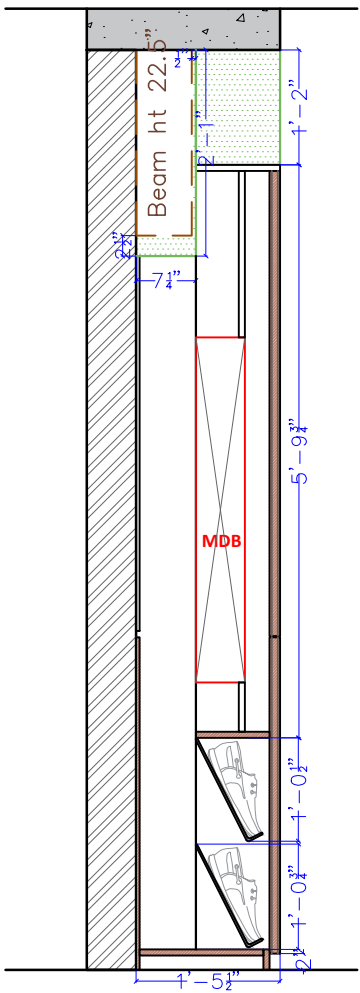


SIDE SECTIONAL
ELEVATION BB

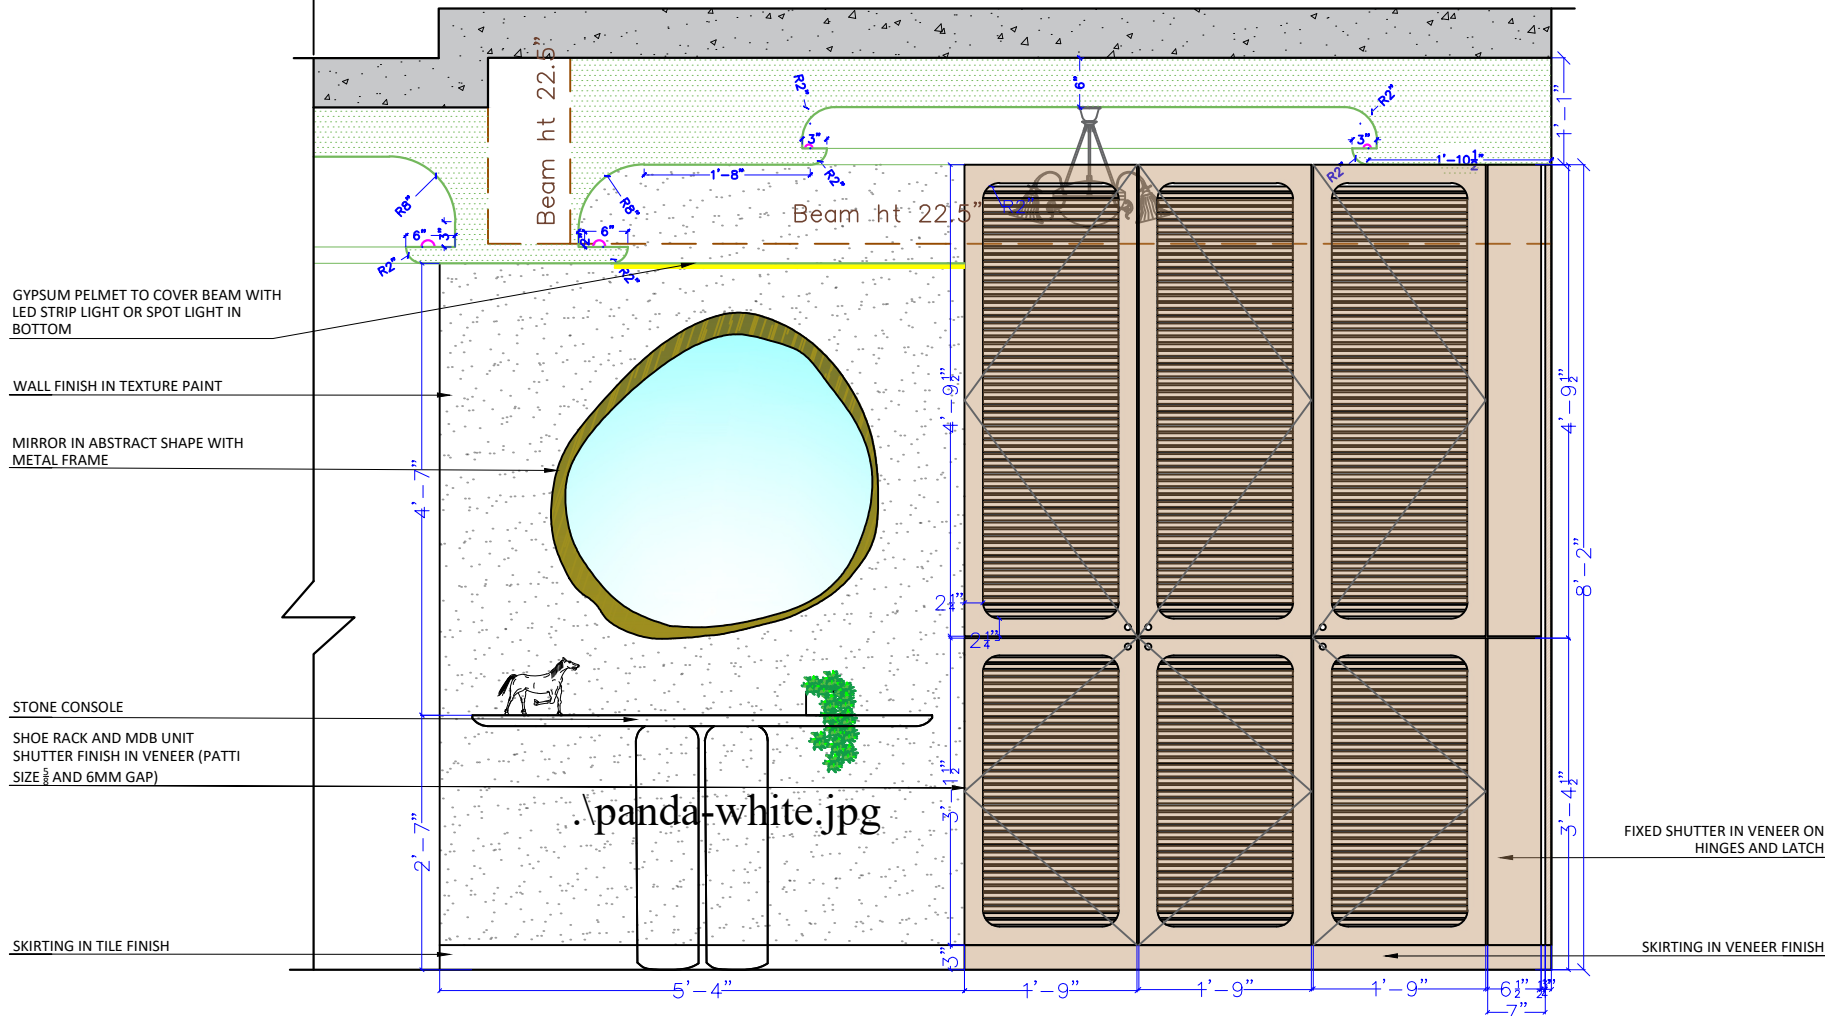

ELEVATION B-B

DATE: 01 - 07 - 2025

DRG NO: P - 25/AD 2025

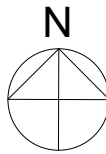

NOTES AND REVISIONS :

PROJECT:
HARSHAD MEHTA'S RESIDENCE
AT AARADHYA EVOQ AT JUHU

601, ESPERANZA,
198 LINKING ROAD, BANDRA WEST,
MUMBAI 400050
T : 022 26424790

OFF NO: 8,16,17, 38-WEST,
ROAD NO.6,
SION(W),
MUMBAI-400 022

EMAIL: designers@spaceforte.com
WEBSITE: www.skaarchitectsindia.com