


NOTES AND REVISIONS :

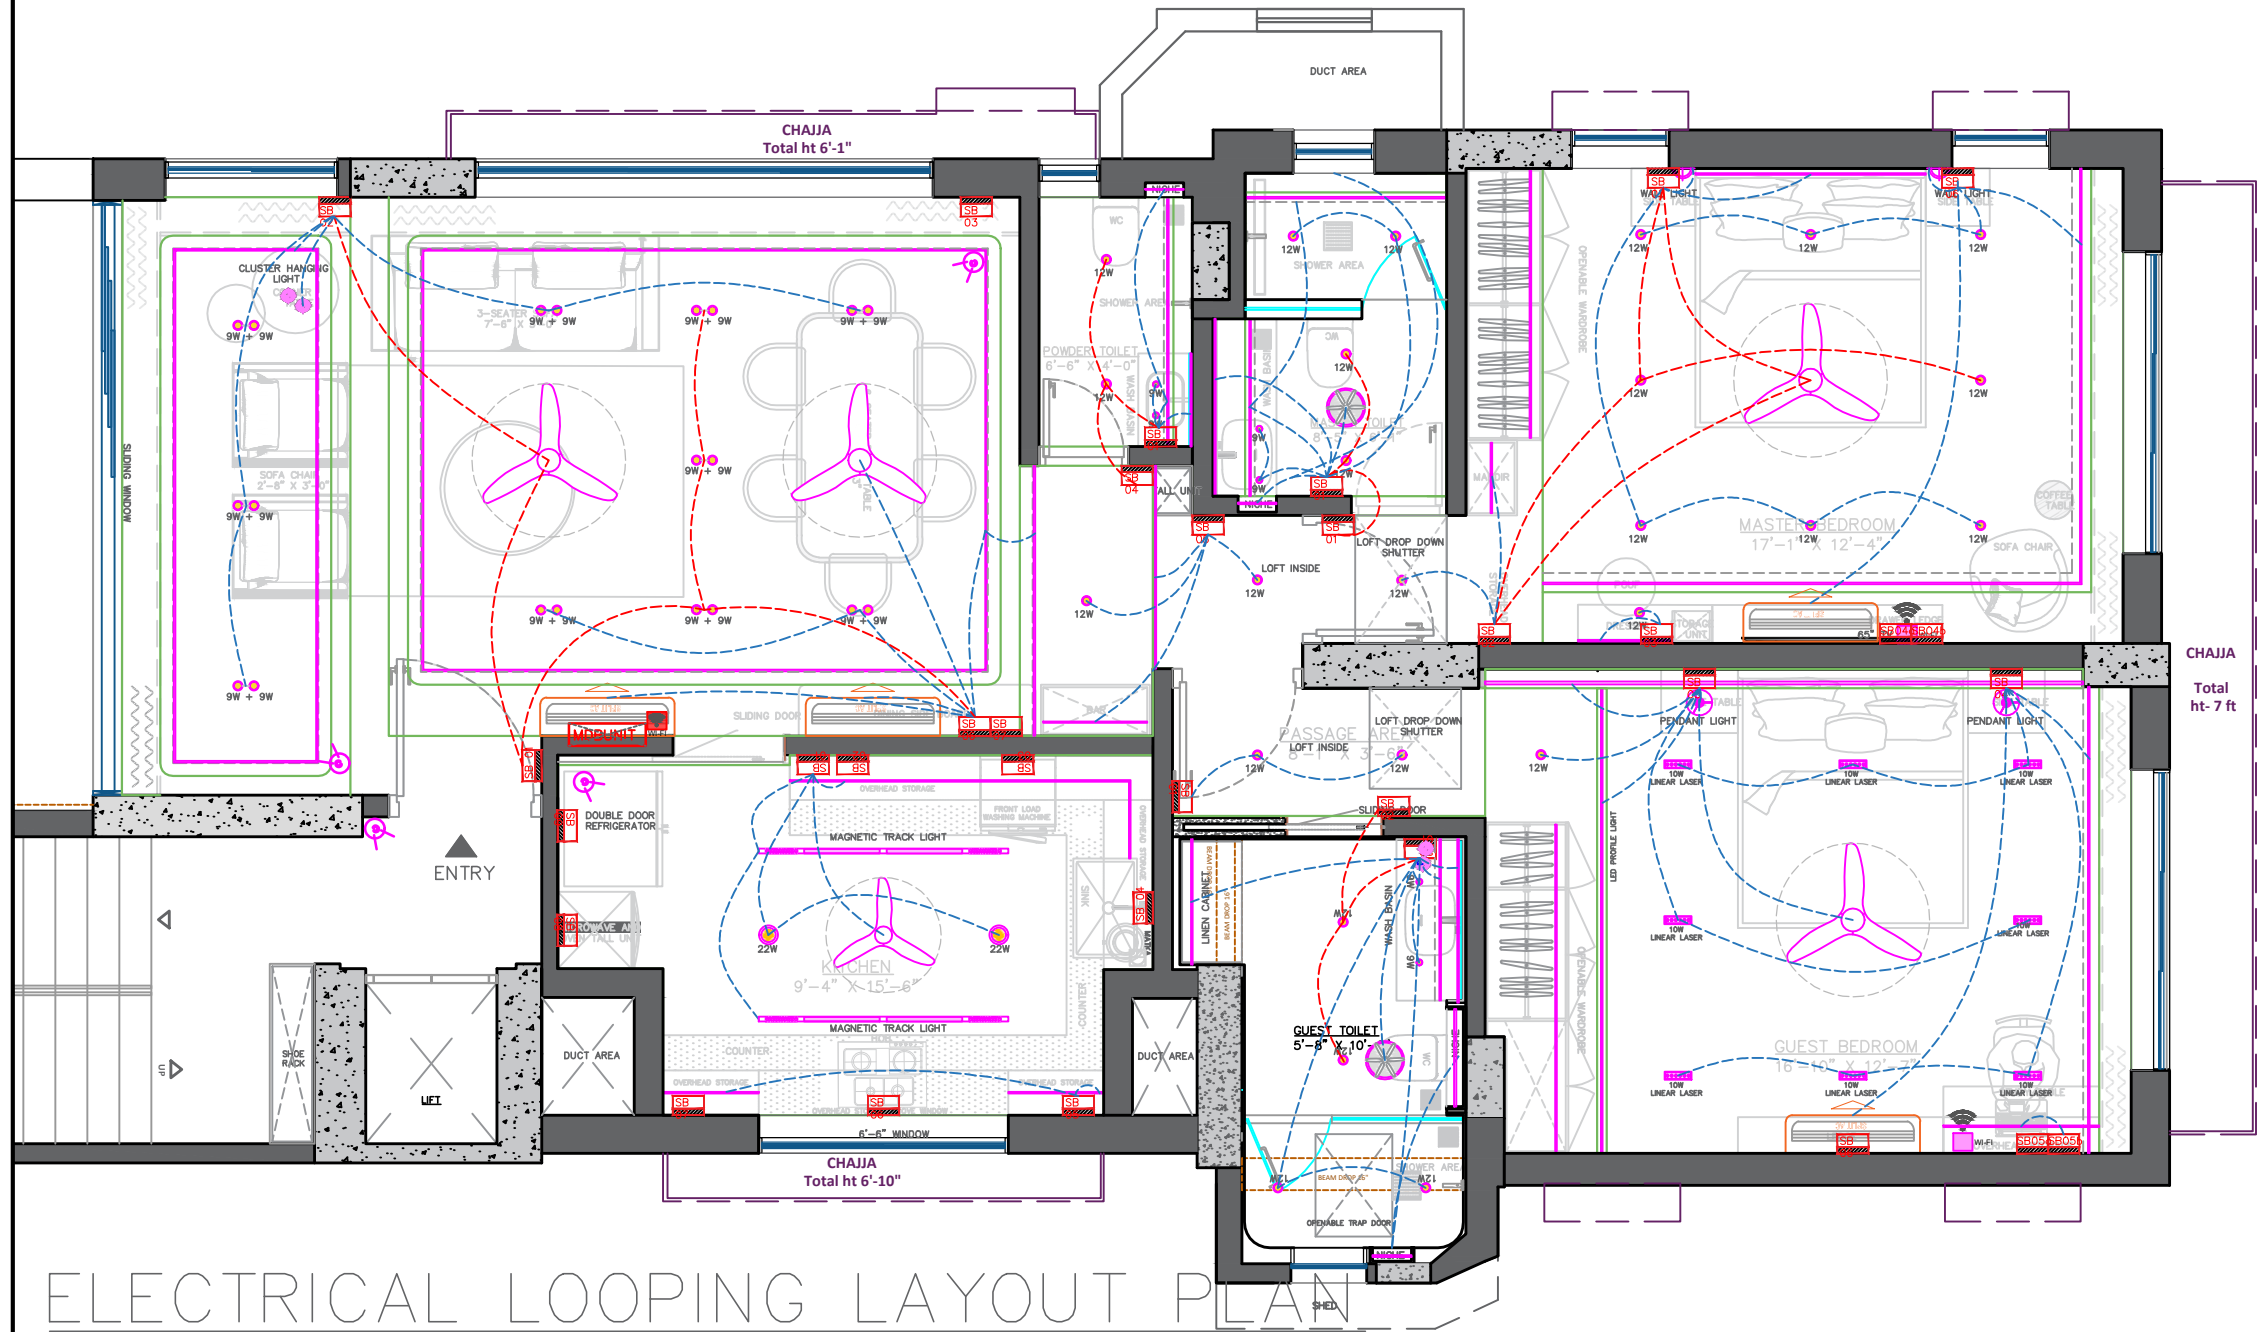

LEGEND :	
SYMBOL	DESCRIPTION
	MAIN DISTRIBUTION BOARD (MDB)
	SWITCH BOARD (SB)
	MAGNETIC LINEAR LIGHT
	LINEAR LAZER SPOT LIGHT
	MAIN WIFI
	WI-FI ROUTER
	COB LIGHT
	9W+9W
	LINEAR SPOT LIGHT
	22W DOWNLIGHT OF 6"Ø
	CLUSTER HANGING LIGHT
	PENDANT LIGHT
	LED STRIP LIGHT
	LED STRIP LIGHT INSIDE 3" X3"
	CEILING FAN
	WALL LIGHT
	SPLIT AC
	CEILING CABINET FAN
	LOOPED LIGHTS / FAN
	2 WAY LOOPED LIGHTS / FAN
	CAMERA

PROJECT:
PROPOSED ELECTRICAL LAYOUT
FOR MS. PARUL AJMERA'S
RESIDENCE AT DIVINE
APARTMENTS, JUHU, MUMBAI

D:\Users\Admin\Desktop\SKA new logo.jpg

601, ESPERANZA,
198 LINKING ROAD, BANDRA WEST,
MUMBAI 400050
T : 022 26424790

OFF NO: 8,16,17, 38-WEST,
ROAD NO.6,
SION(W),
MUMBAI-400 022

EMAIL: designers@spaceforte.com.
WEBSITE: www.skaarchitectsindia.com