



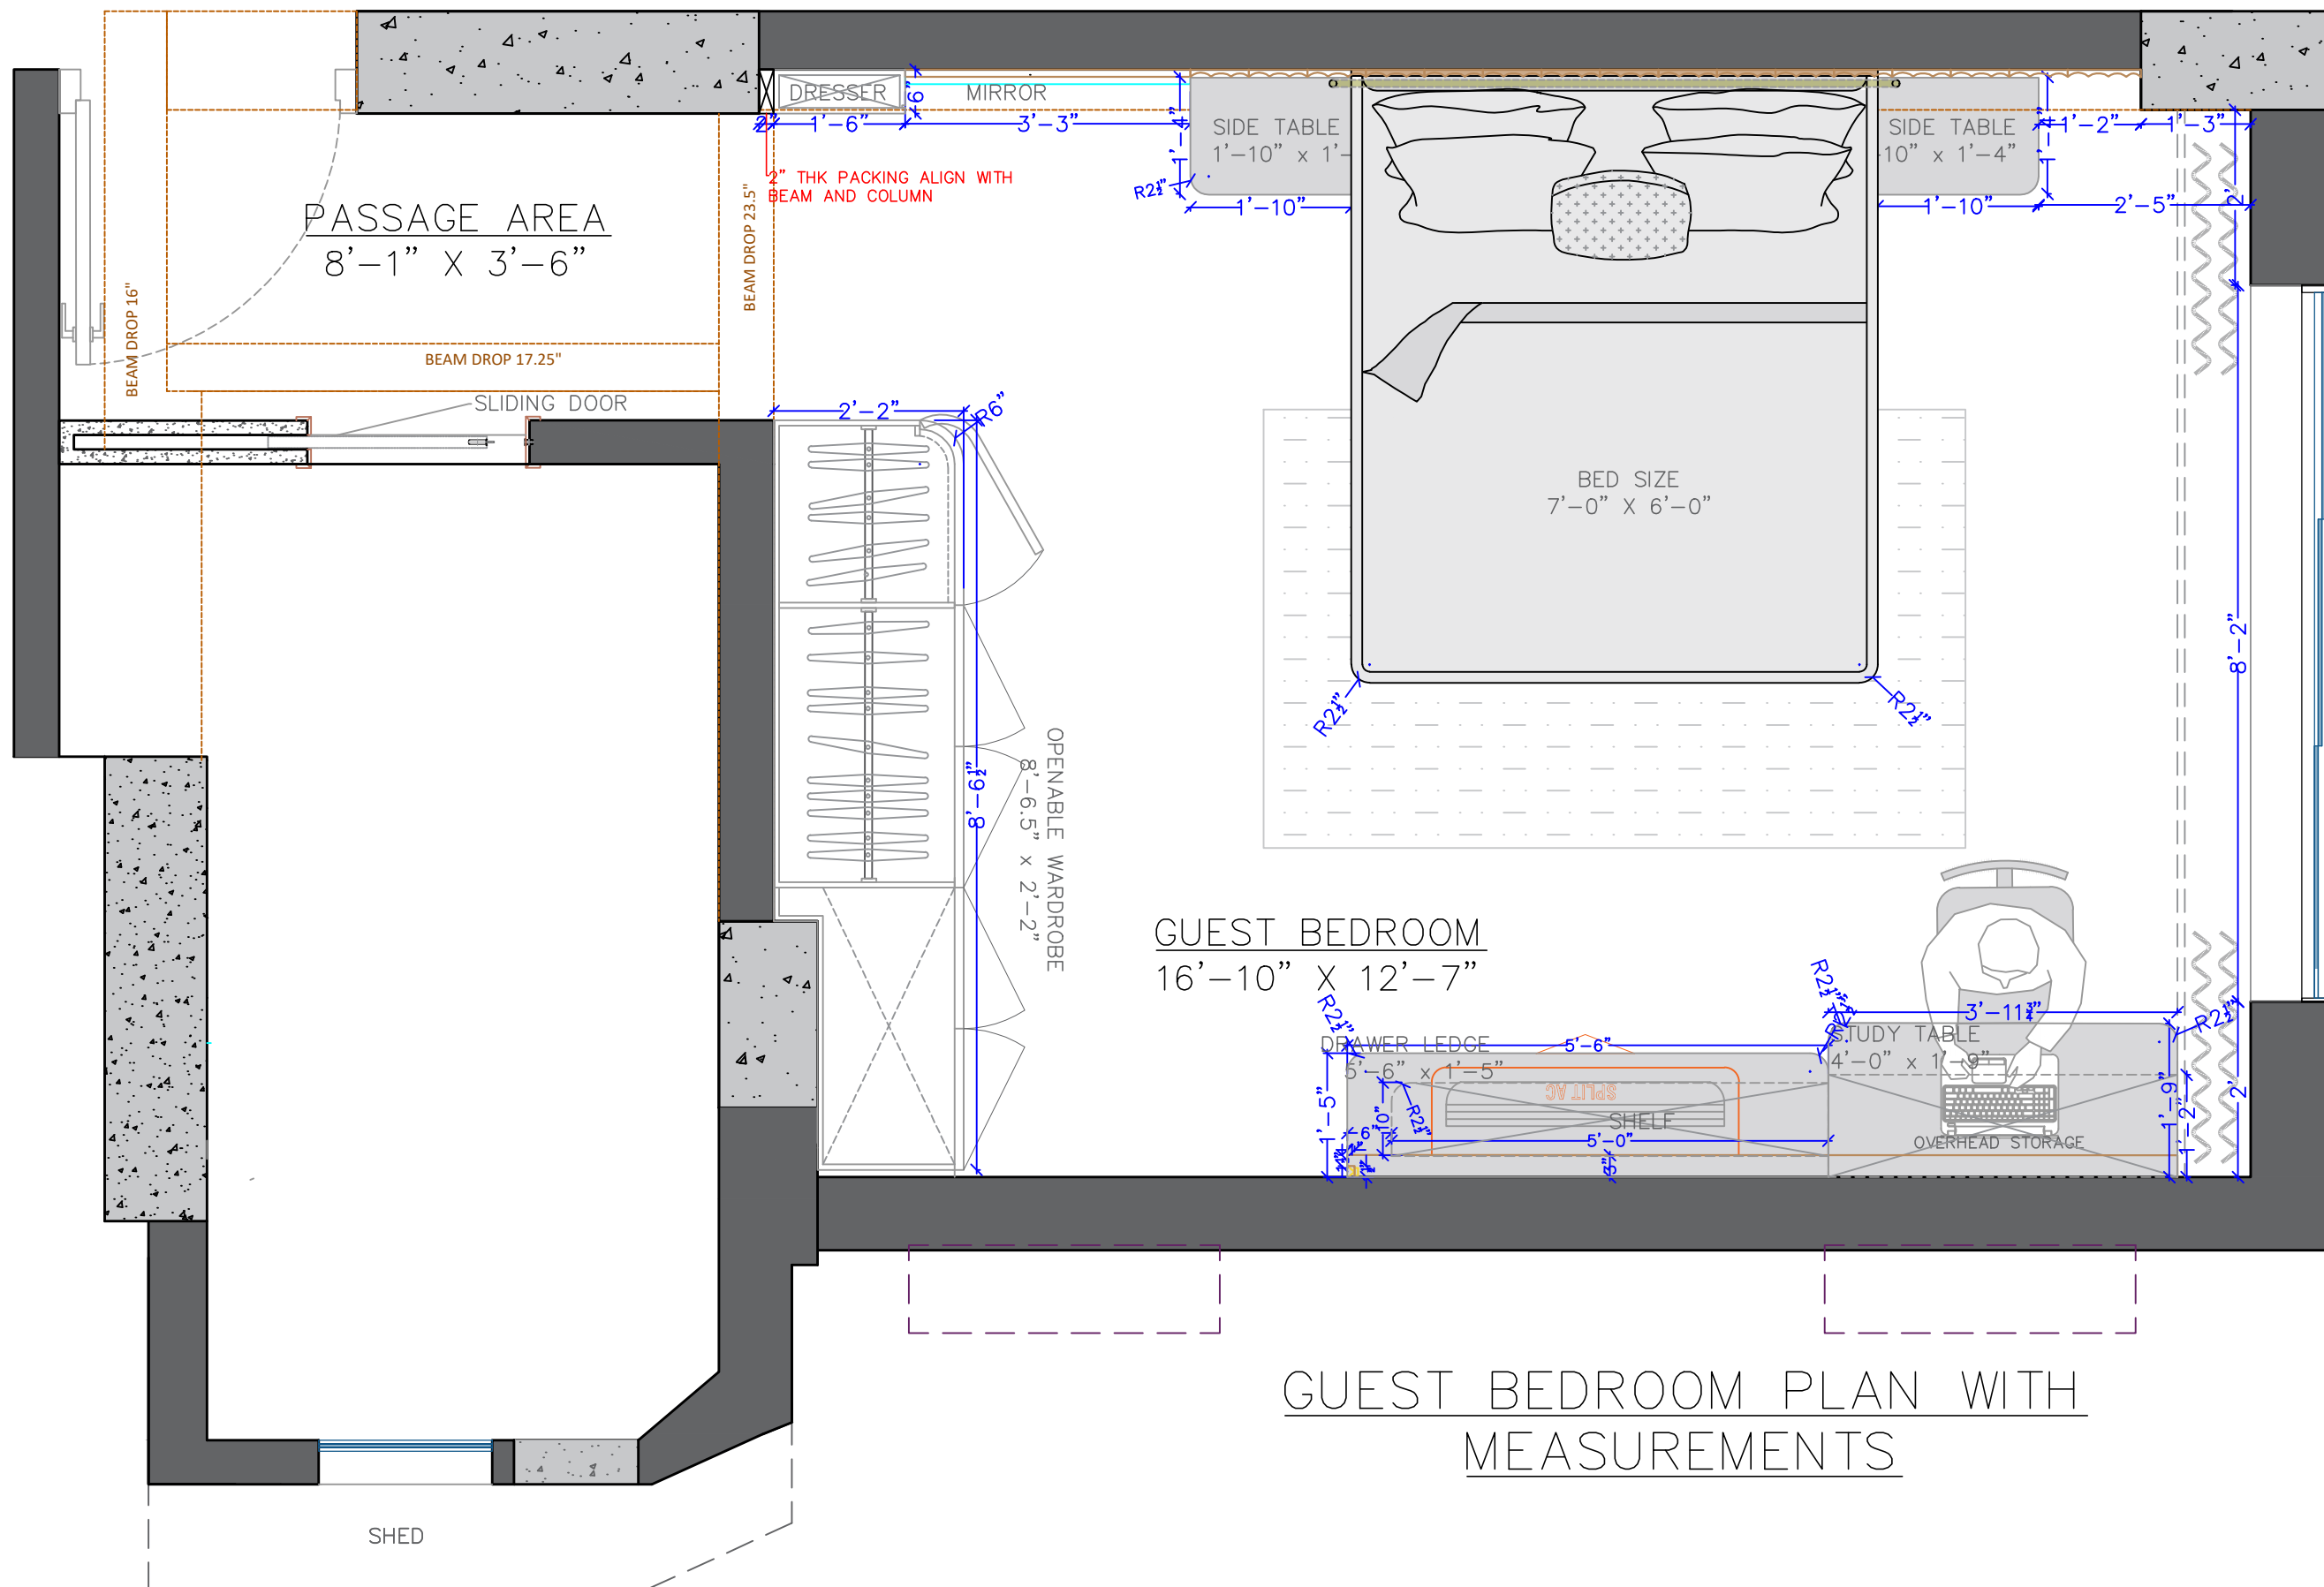

GUEST BEDROOM PLAN WITH MEASUREMENTS

DATE 26 - 09 - 2025

DRG NO: PA/PD-02/2025

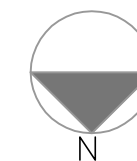

NOTES AND REVISIONS :

PROJECT:  
PROPOSED INTERIOR LAYOUT FOR  
MS. PARUL AJMERA'S RESIDENCE  
AT DIVINE  
APARTMENTS, JUHU, MUMBAI

D:\Users\Admin\Desktop\SKA new logo.jpg

601, ESPERANZA,  
98 LINKING ROAD, BANDRA WEST,  
MUMBAI 400050  
T : 022 26424790

OFF NO: 8,16,17, 38-WEST,  
ROAD NO.6,  
SION(W),  
MUMBAI-400 022

EMAIL: designers@spaceforte.com.

WEBSITE: www.skaarchitectsindia.com