



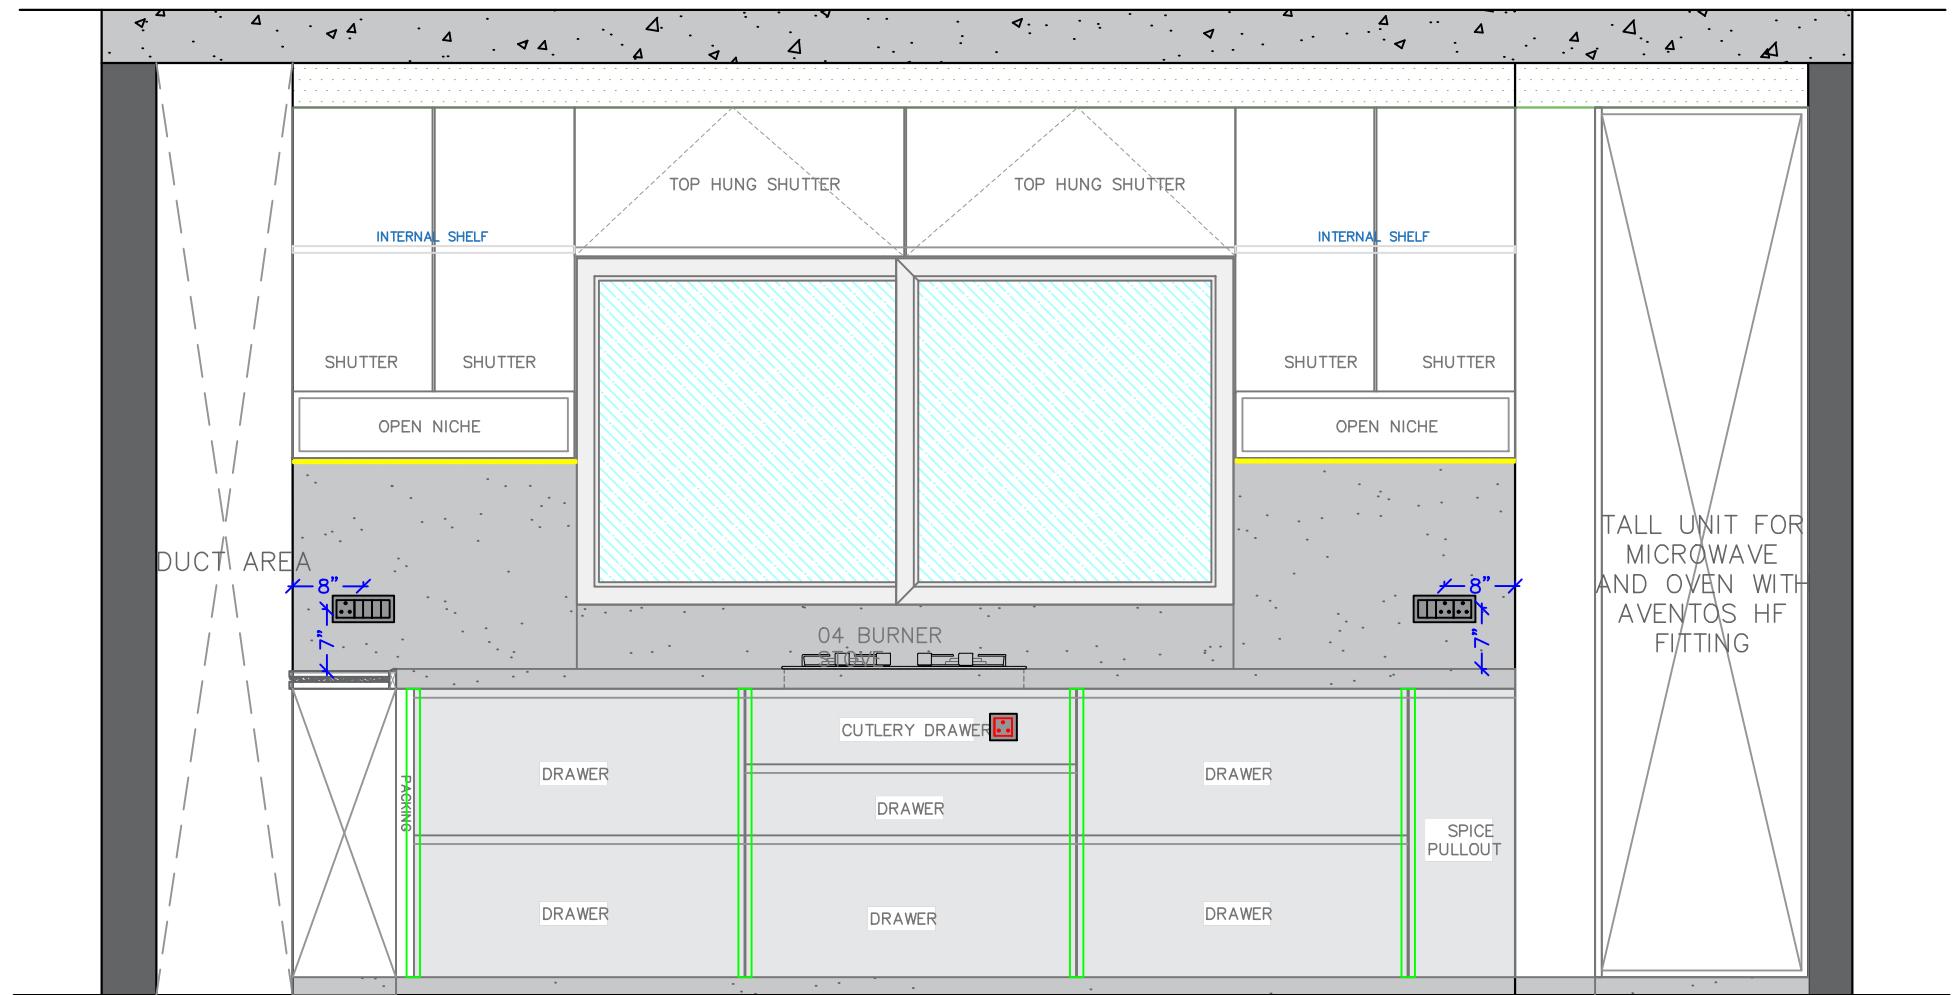


ELEVATION C-C'

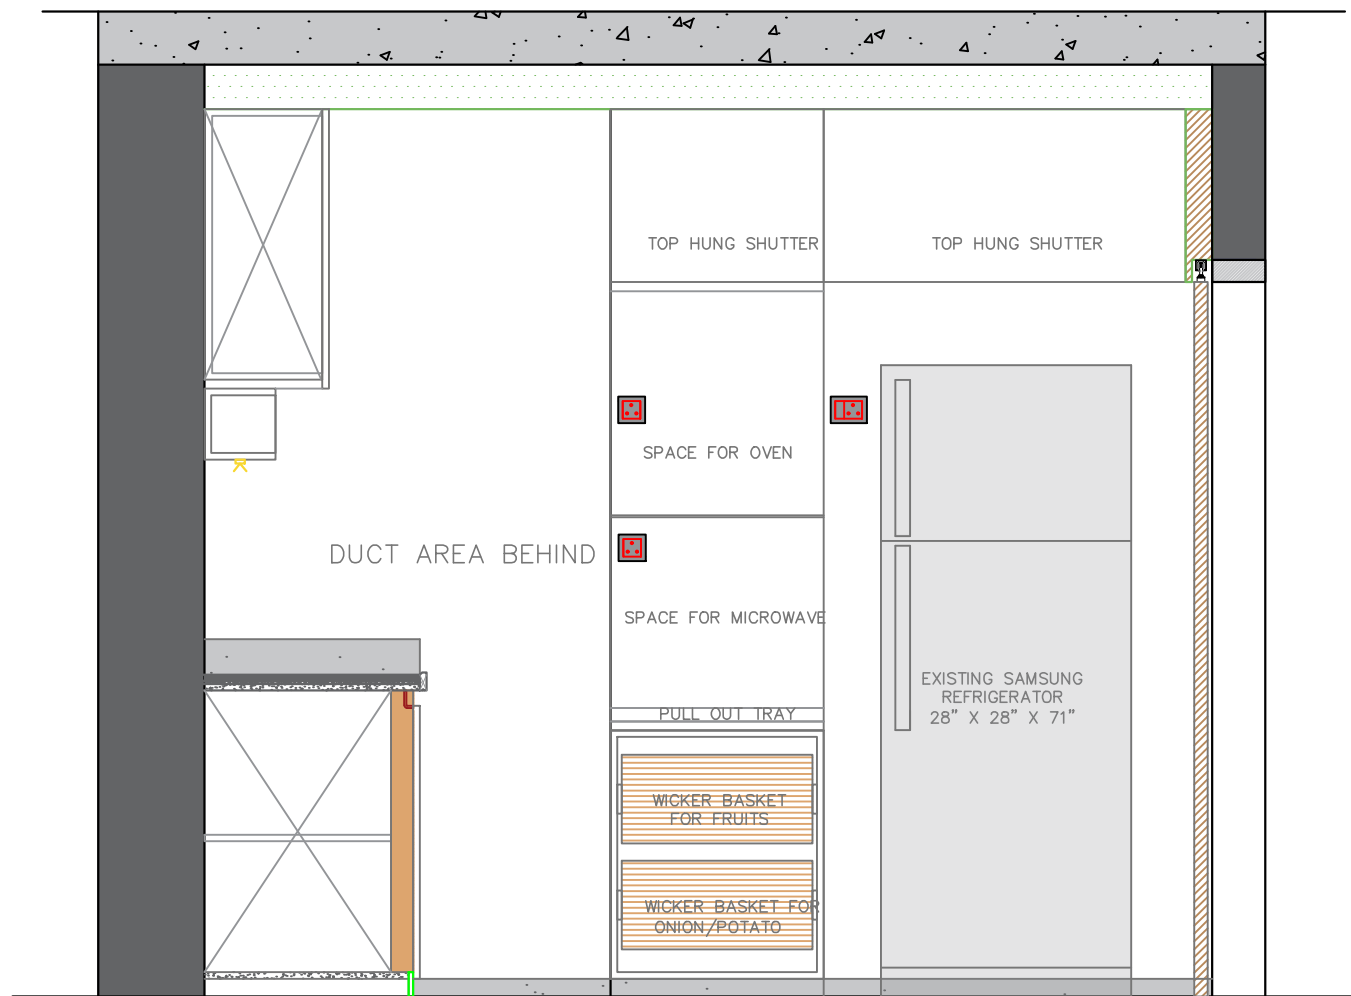

ELEVATION D-D'

DATE 02 - 07 - 2025

DRG NO: PA/PD-03/2025

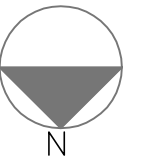

NOTES AND REVISIONS :

PROJECT:

PROPOSED KITCHEN LAYOUT FOR
MS. PARUL AJMERA'S RESIDENCE
AT DIVINE
APARTMENTS, JUHU, MUMBAI

~~D:\Users\Admin\Desktop\SKA new logo.jpg~~

601, ESPERANZA,
198 LINKING ROAD, BANDRA WEST,
MUMBAI 400050
T : 022 26424790

OFF NO: 8,16,17, 38-WEST,
ROAD NO.6,
SION(W),
MUMBAI-400 022

EMAIL: designers@spaceforte.com.
WEBSITE: www.skaarchitectsindia.com