

NOTES AND REVISIONS :

PROJECT:

PROPOSED TOILET LAYOUTS FOR
MS. PARUL AJMERA'S RESIDENCE
AT DIVINE
APARTMENTS, JUHU, MUMBAI


D:\Users\Admin\Desktop\SKA new logo.jpg

601, ESPERANZA,
98 LINKING ROAD, BANDRA WEST,
MUMBAI 400050
T : 022 26424790


OFF NO: 8,16,17, 38-WEST,
ROAD NO.6,
SION(W),
MUMBAI-400 022

EMAIL: designers@spaceforte.com.

WEBSITE: www.skaarchitectsindia.com

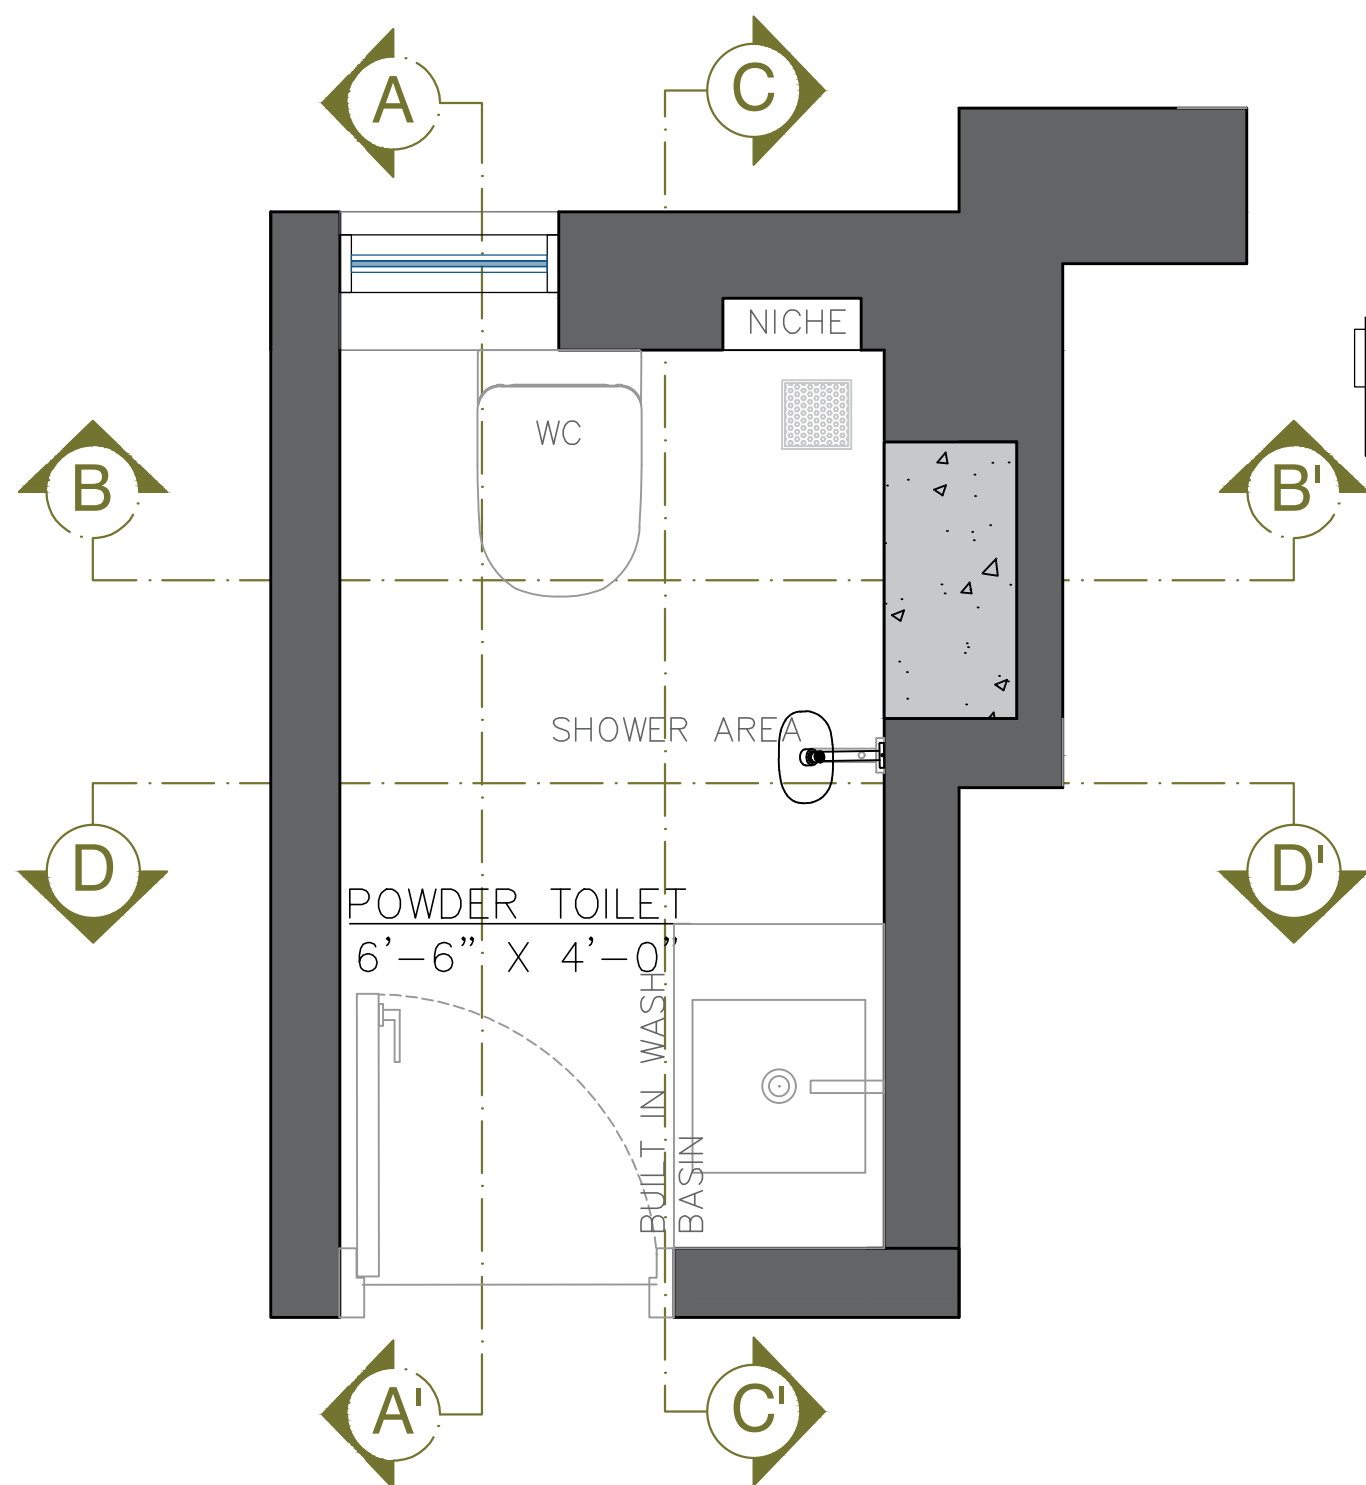

POWDER TOILET SECTIONAL CUT-LINE PLAN

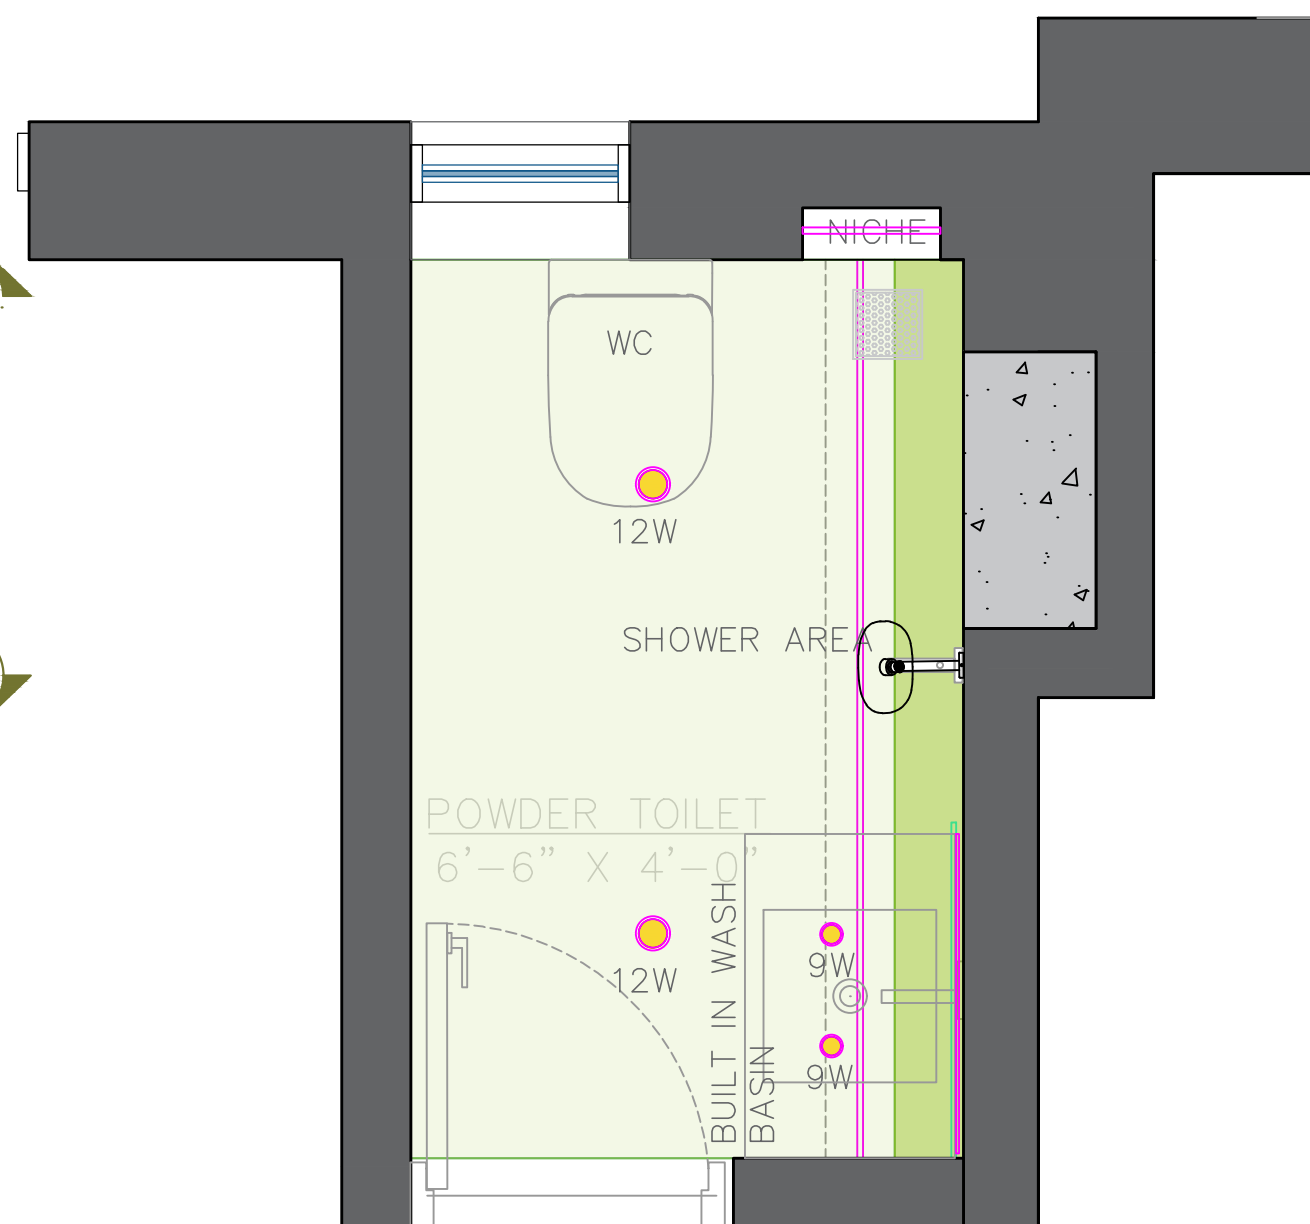

POWDER TOILET FALSE CEILING AND ELECTRICAL PLAN