



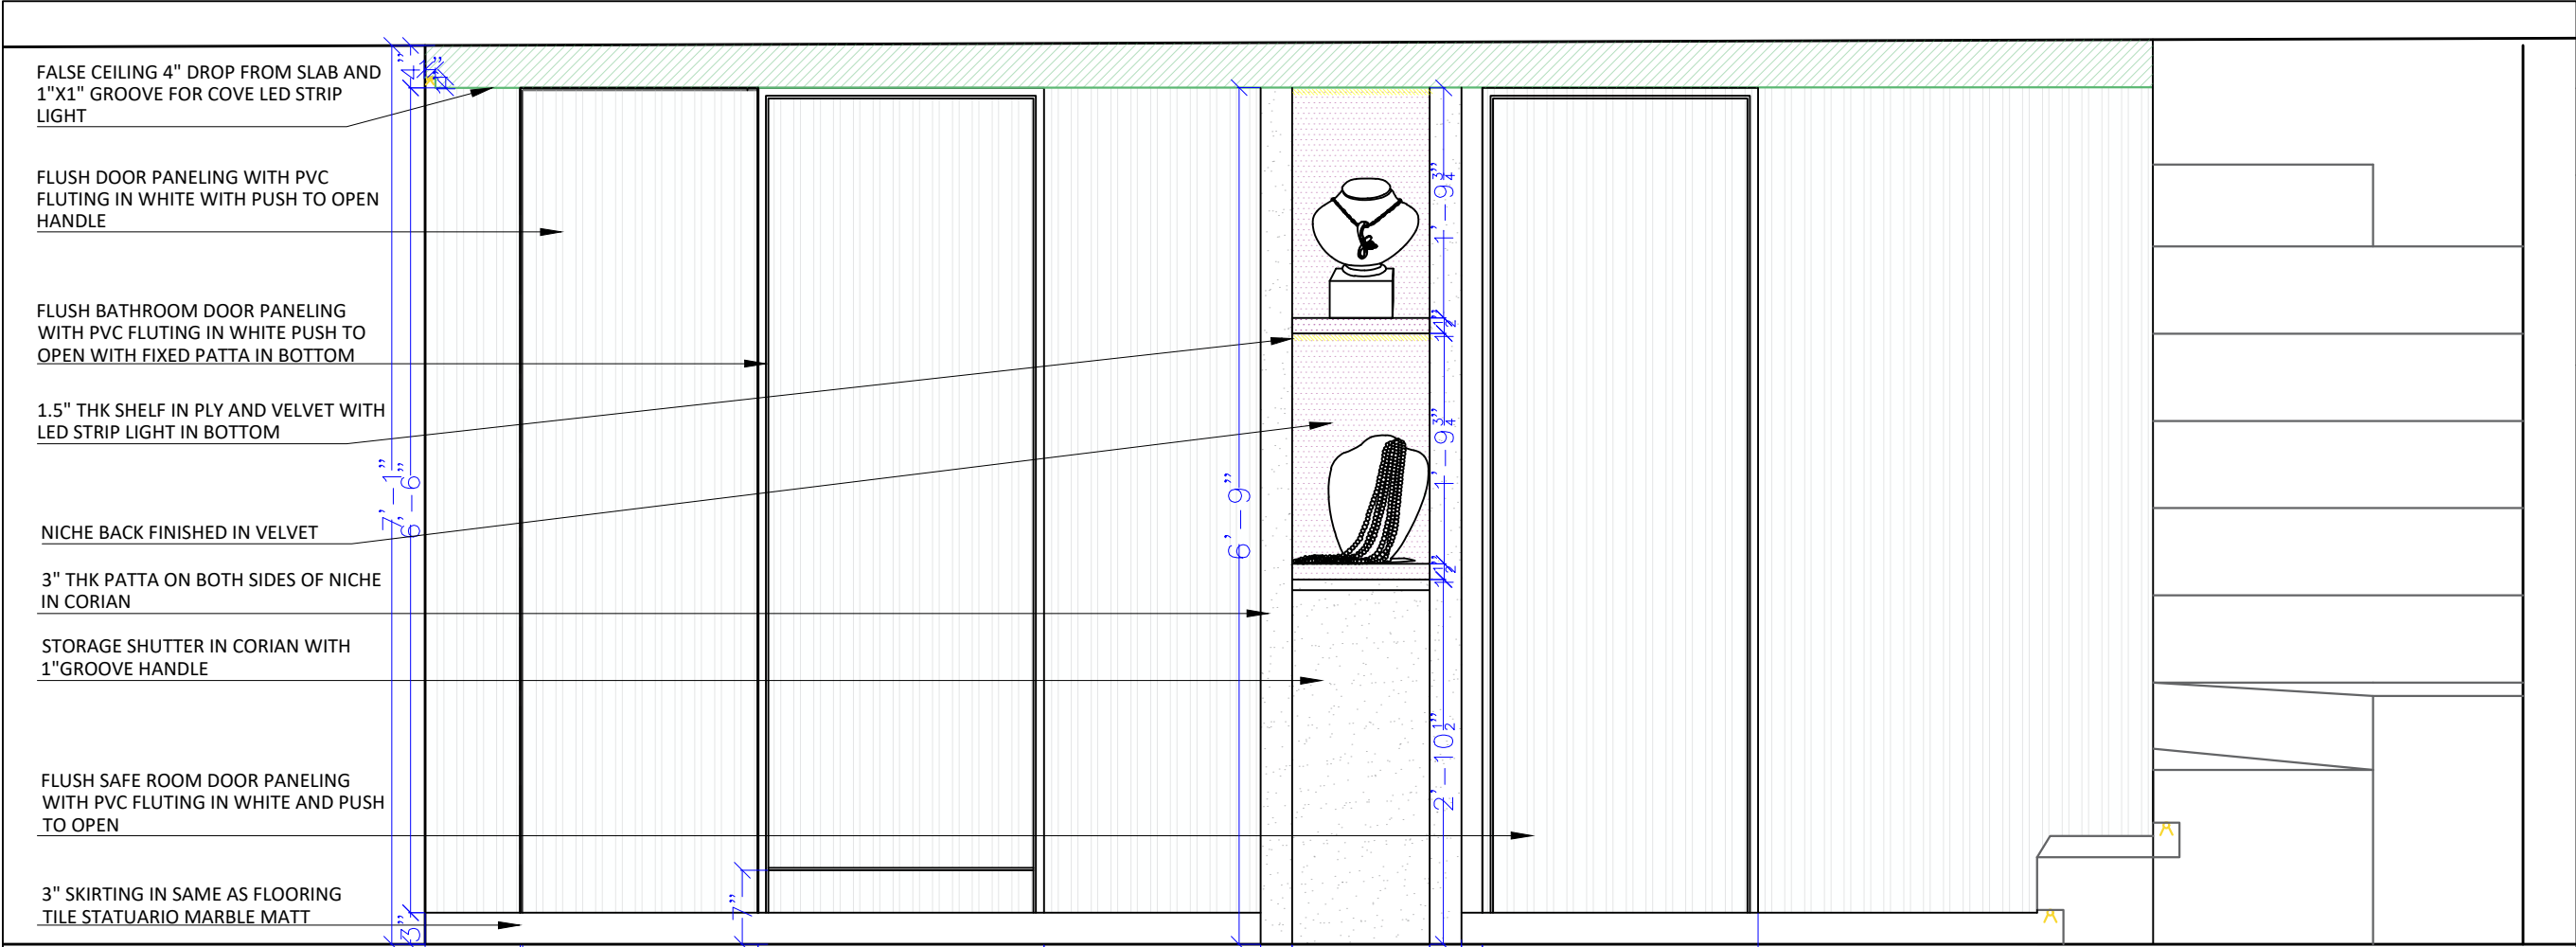

ELEVATION C-C'

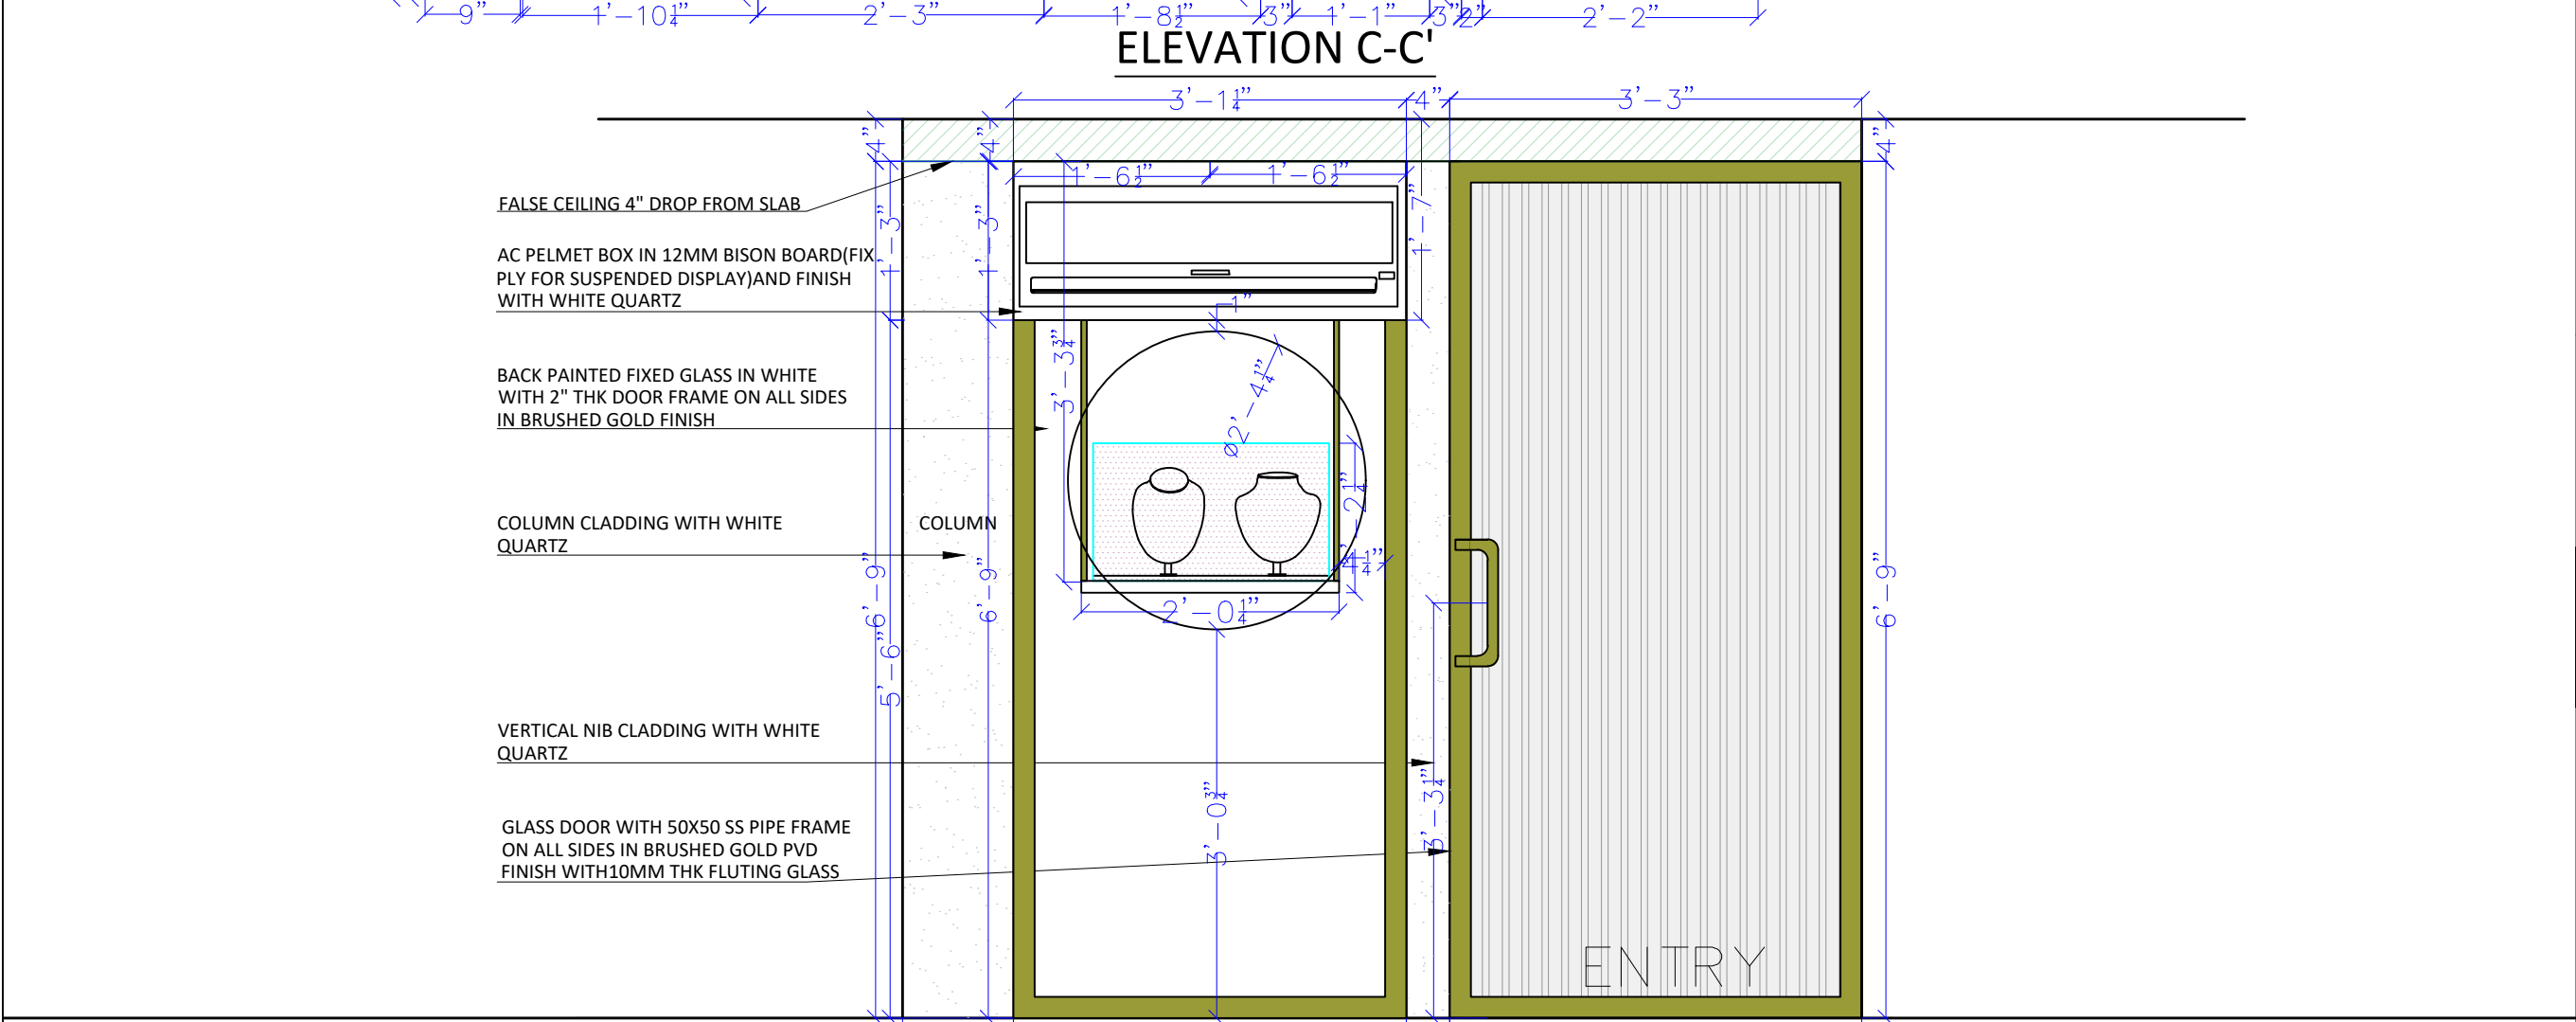

ELEVATION D-D'

DATE: 08 – 08– 2024

DRG NO: PR– 14/24

Z

NOTES AND REVISIONS :
ELEVATION FOR GROUND FLOOR
DISPLAY AREA

PROJECT:
P.R.RATNA AT KALBADEVI ZAVERI
BAZAAR

Z:\Space Forte\ska final logo.jpg

601, ESPERANZA,
198 LINKING ROAD, BANDRA
WEST,
MUMBAI 400050
T : 022 26424790
OFF NO: 8,16,17, 38–WEST,
ROAD NO.6,
SION(W),
MUMBAI–400 022

EMAIL: designers@spaceforte.com
WEBSITE:
www.skaarchitectsindia.com