



DATE: 08-05-2025

DRG NO: S/R - 02

DIRECTION:

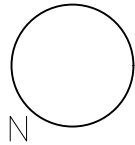

NOTES AND REVISIONS :

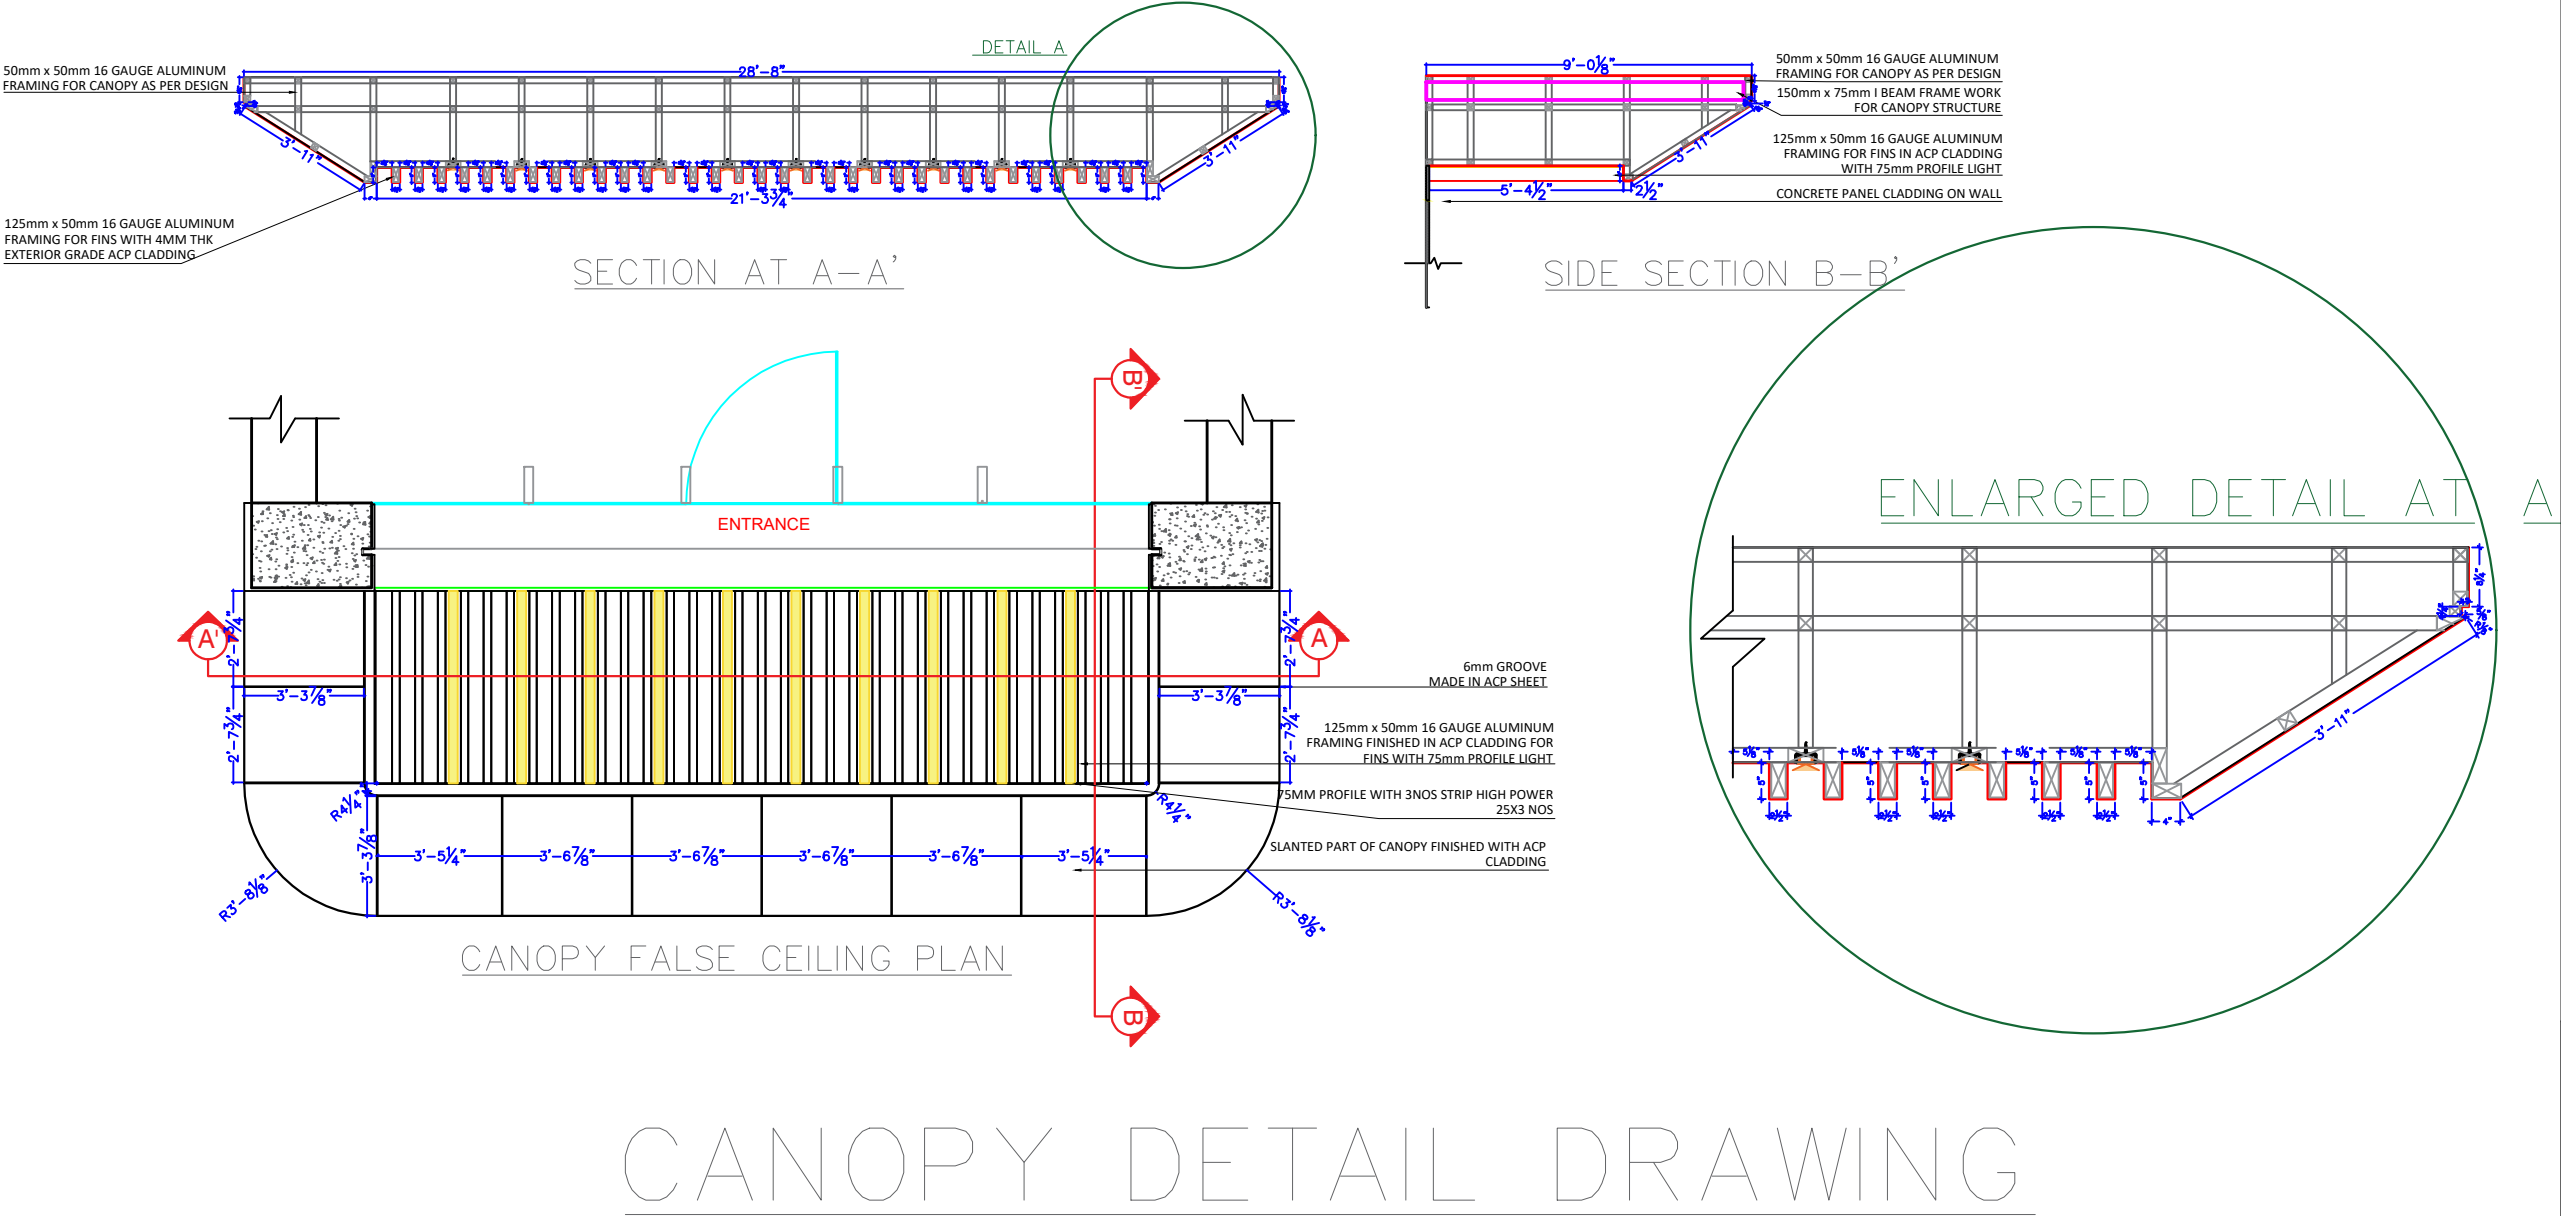

PROJECT: RETAIL, MUMBAI
PROPOSED FACADE DETAIL
FOR SATGURU'S

Users\Admin\Desktop\SKA new logo.jpg

601, ESPERANZA,
198 LINKING ROAD, BANDRA WEST,
MUMBAI 400050
T : 022 26424790

OFF NO: 8,16,17, 38-WEST,
ROAD NO.6,
SION(W),
MUMBAI-400 022
EMAIL: designers@spaceforte.com
WEBSITE: www.skaarchitectsindia.com